



1 KITCHEN CABINET SECTION  
SCALE:  $\frac{1}{4}'' = 1'-0''$

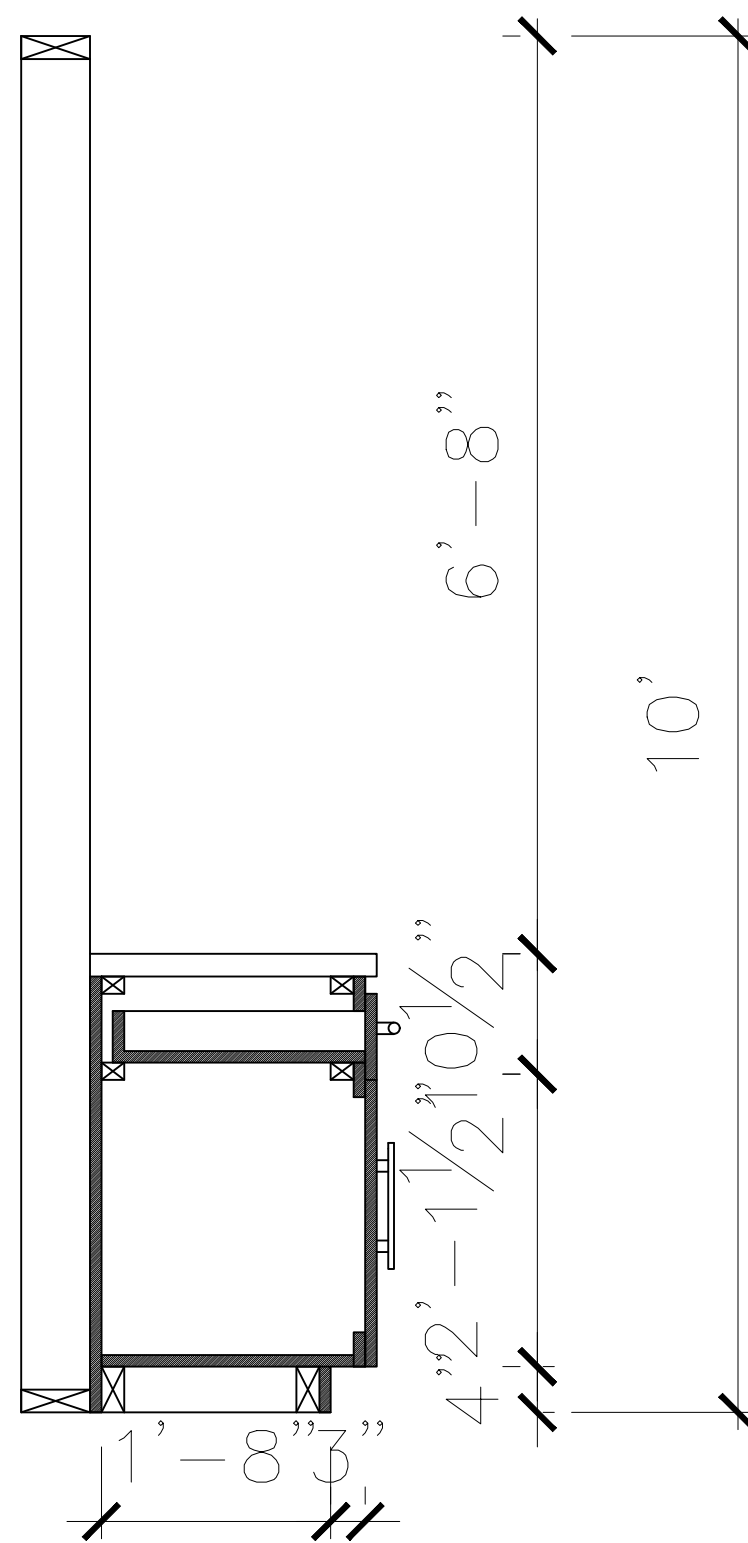

2 OWNER'S BATHROOM CABINET SECTION  
SCALE:  $\frac{1}{4}'' = 1'-0''$

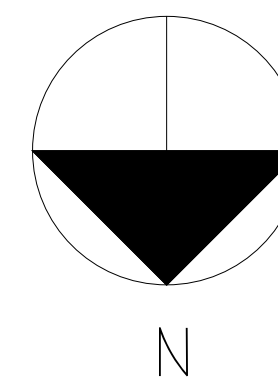

SASHA LEE  
71315 STONECREEK BEND LN,  
CYPRESS TX - 77433

INDS 2305

REVISIONS:

6		
5		
4		
3		
2		
1		

DATE: 12/09/2022

DRAFTED BY:

BECCA  
BINNS

SHEET CONTENTS:

SECTION DETAILS

SHEET:

1D-7